



# PROPOSED CUPBOARDS RECREATION HALL

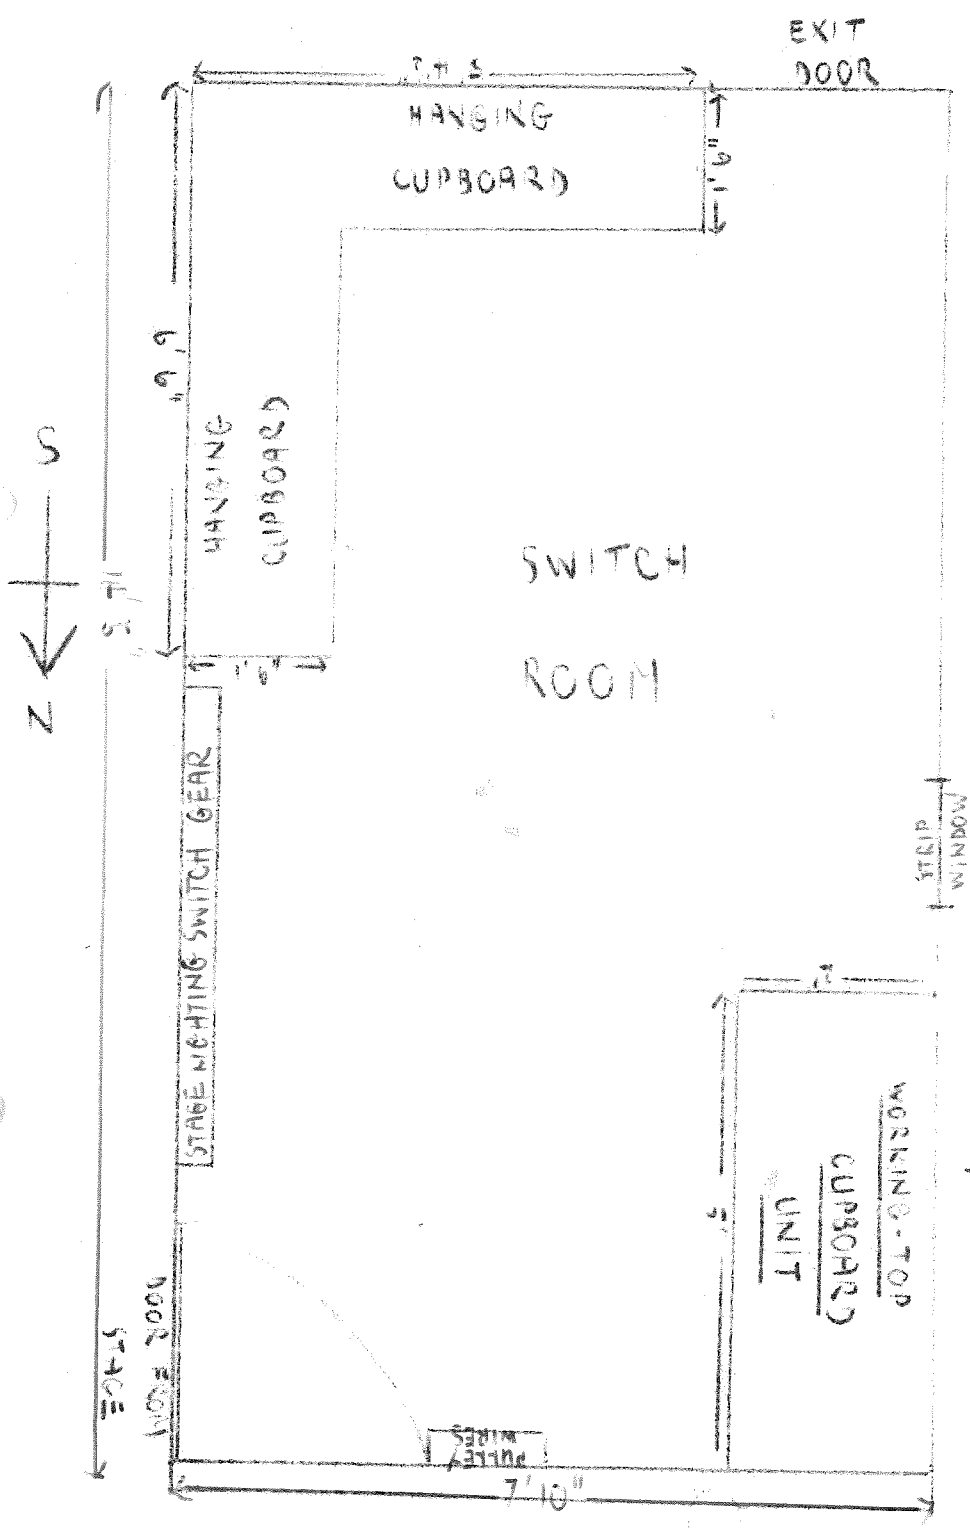

## HANGING CUPBOARDS (LOCKING)

SUGGESTED AS FILLING SPACE FROM CEILING TO 5FT FROM FLOOR. THIS LEAVING FLOOR AREA AVAILABLE AS ROOM MIGHT BE REQUIRED FOR MEETINGS, ETC. (ALSO LEAVING ROOM FOR LOW HEATER, HIGH AS INSTALLED)

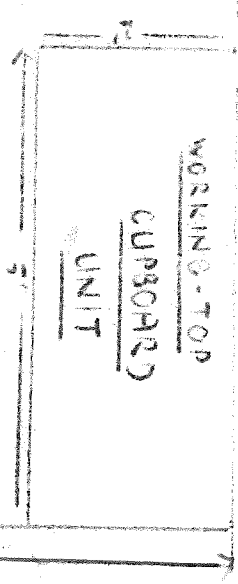

## WORKING-TOP CUPBOARD UNIT

THREE STOUT LOCKING DRAWERS  
THREE LOCKING CUPBOARDS BELOW (EACH WITH TWO ADJUSTABLE SHELVES)

